




PROPOSED CELLAR FLOOR

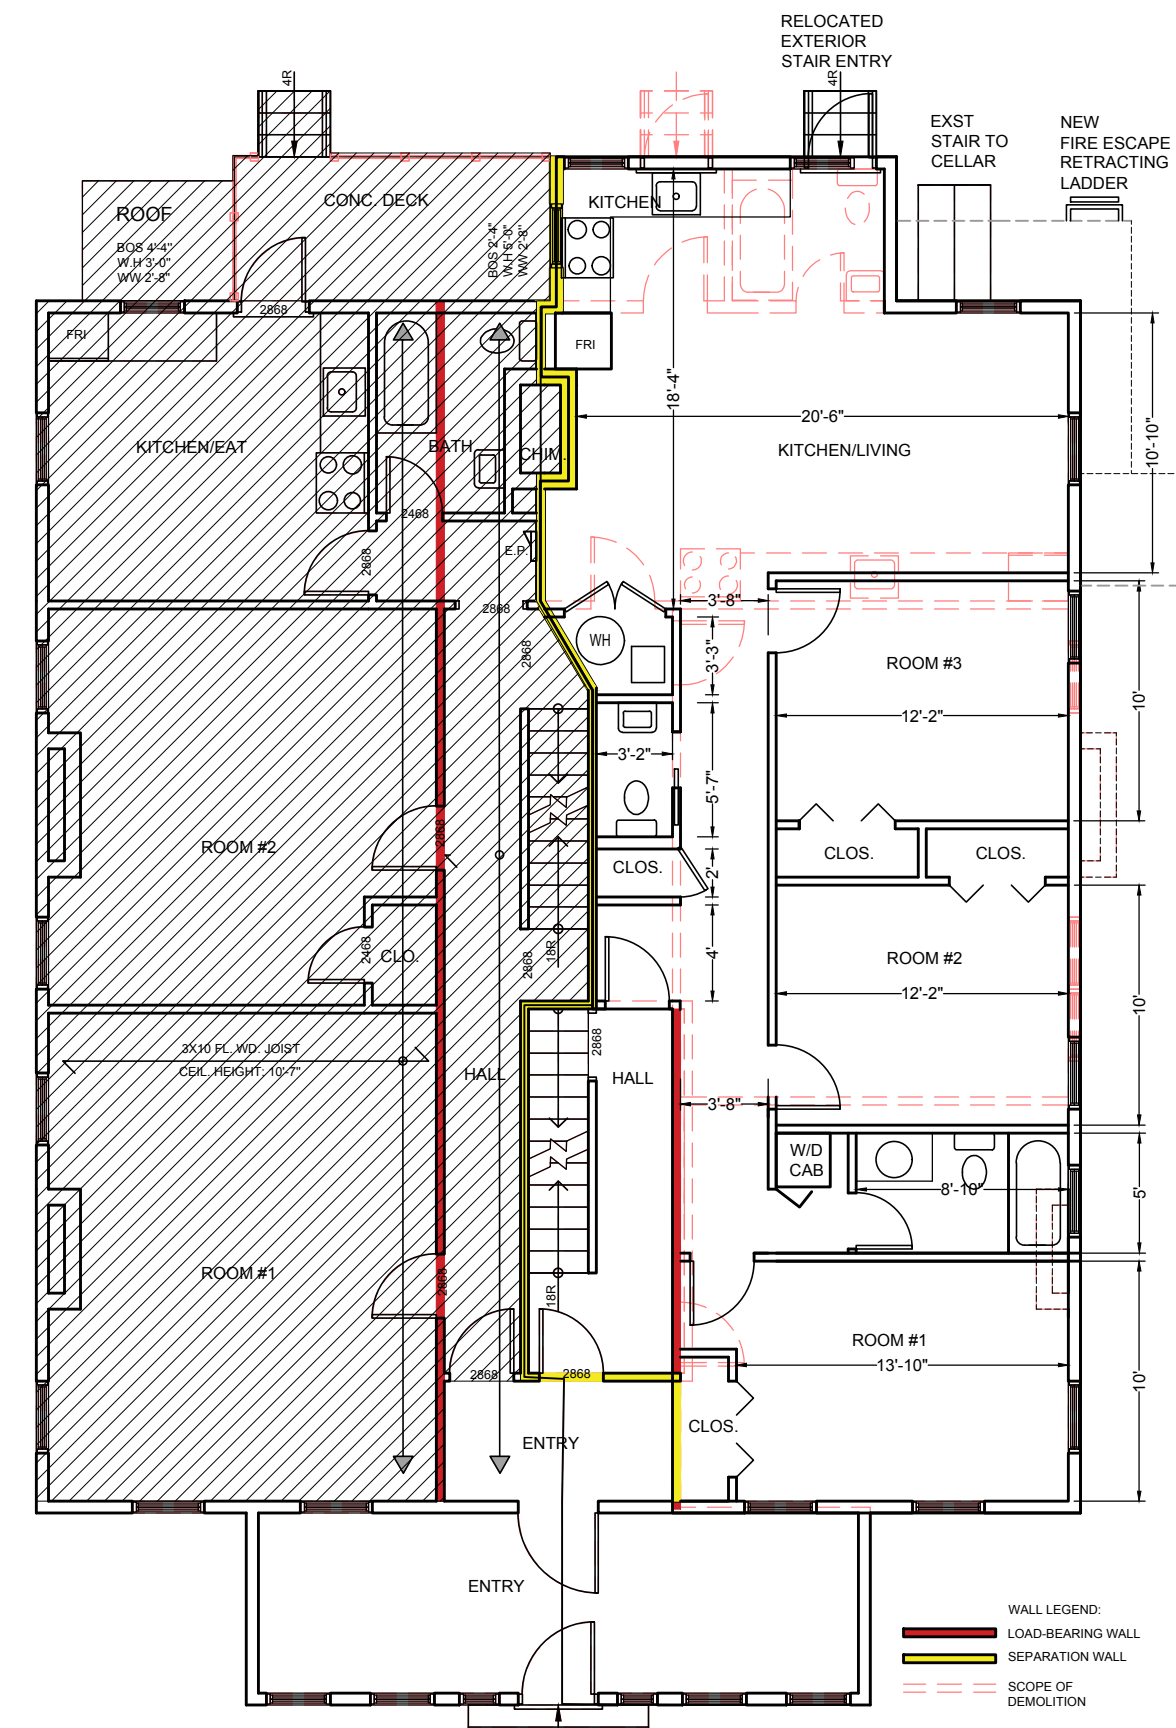

PROPOSED FIRST FLOOR

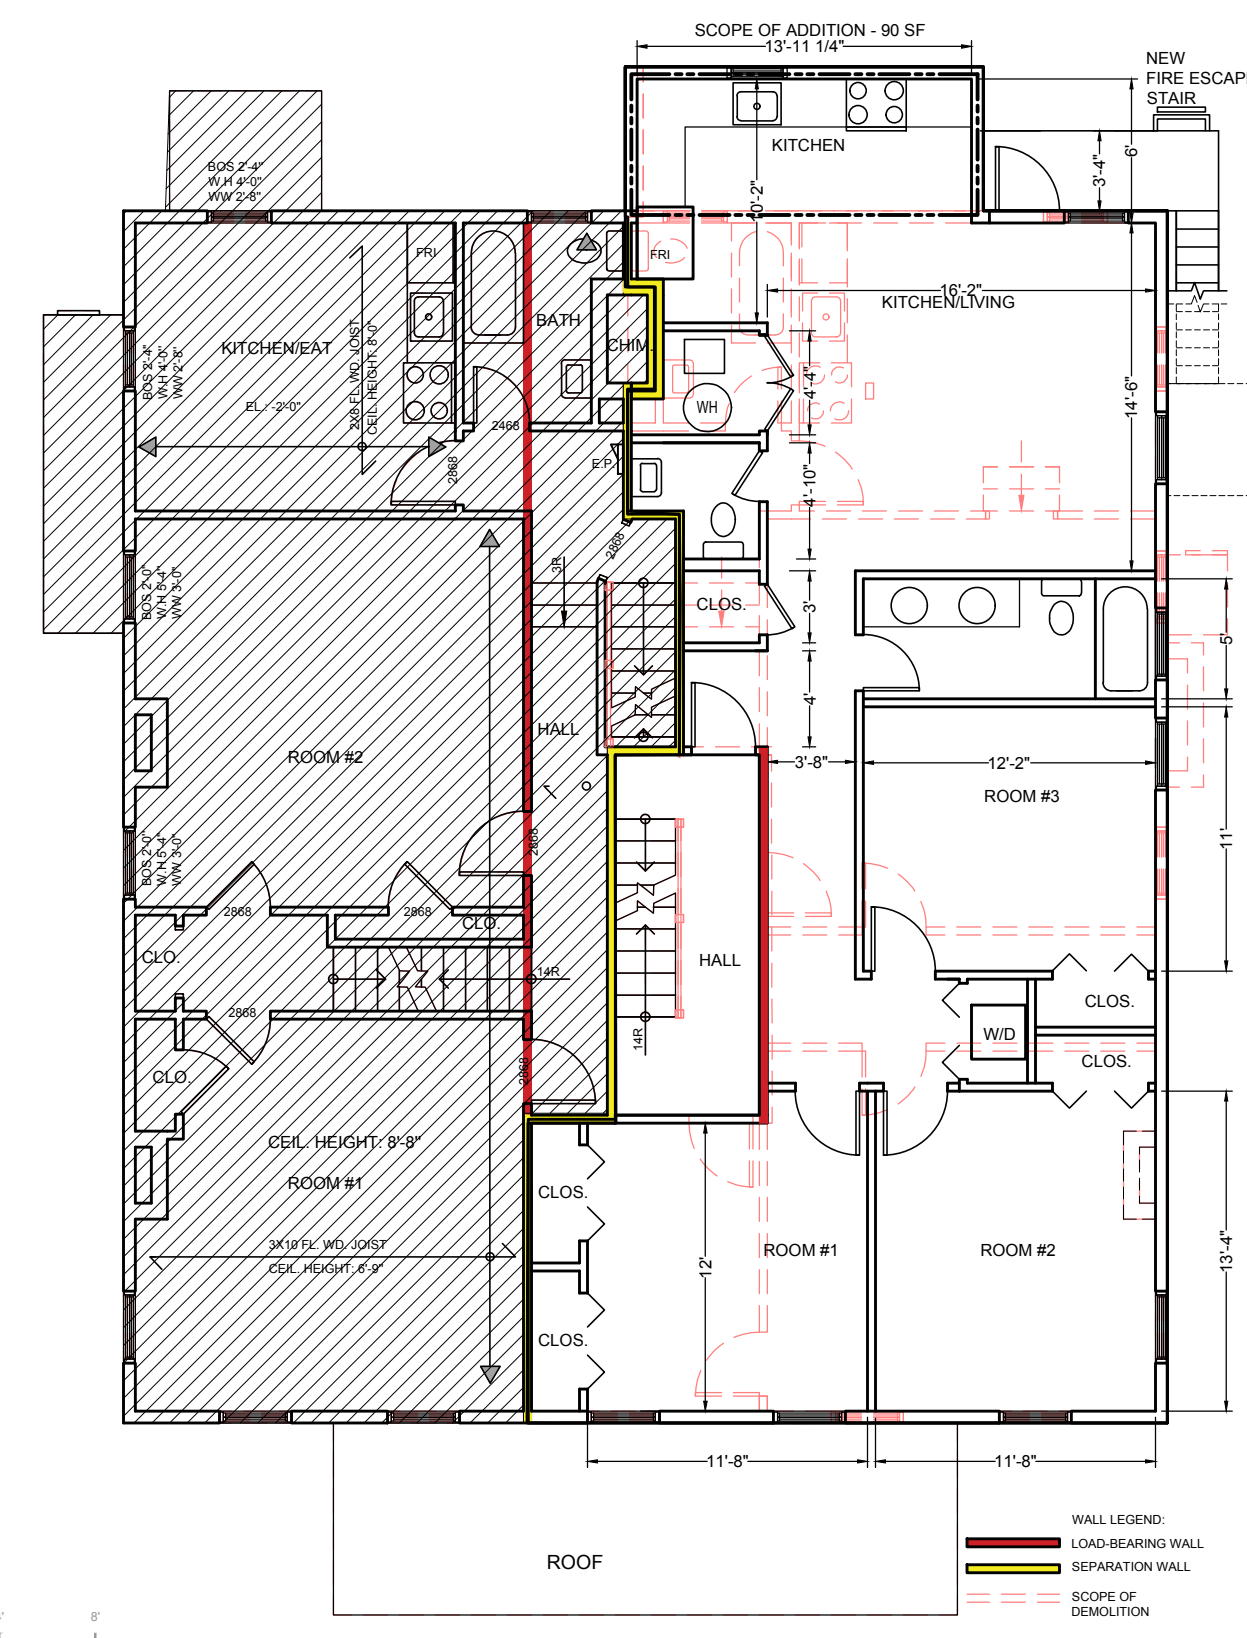

PROPOSED SECOND FLOOR

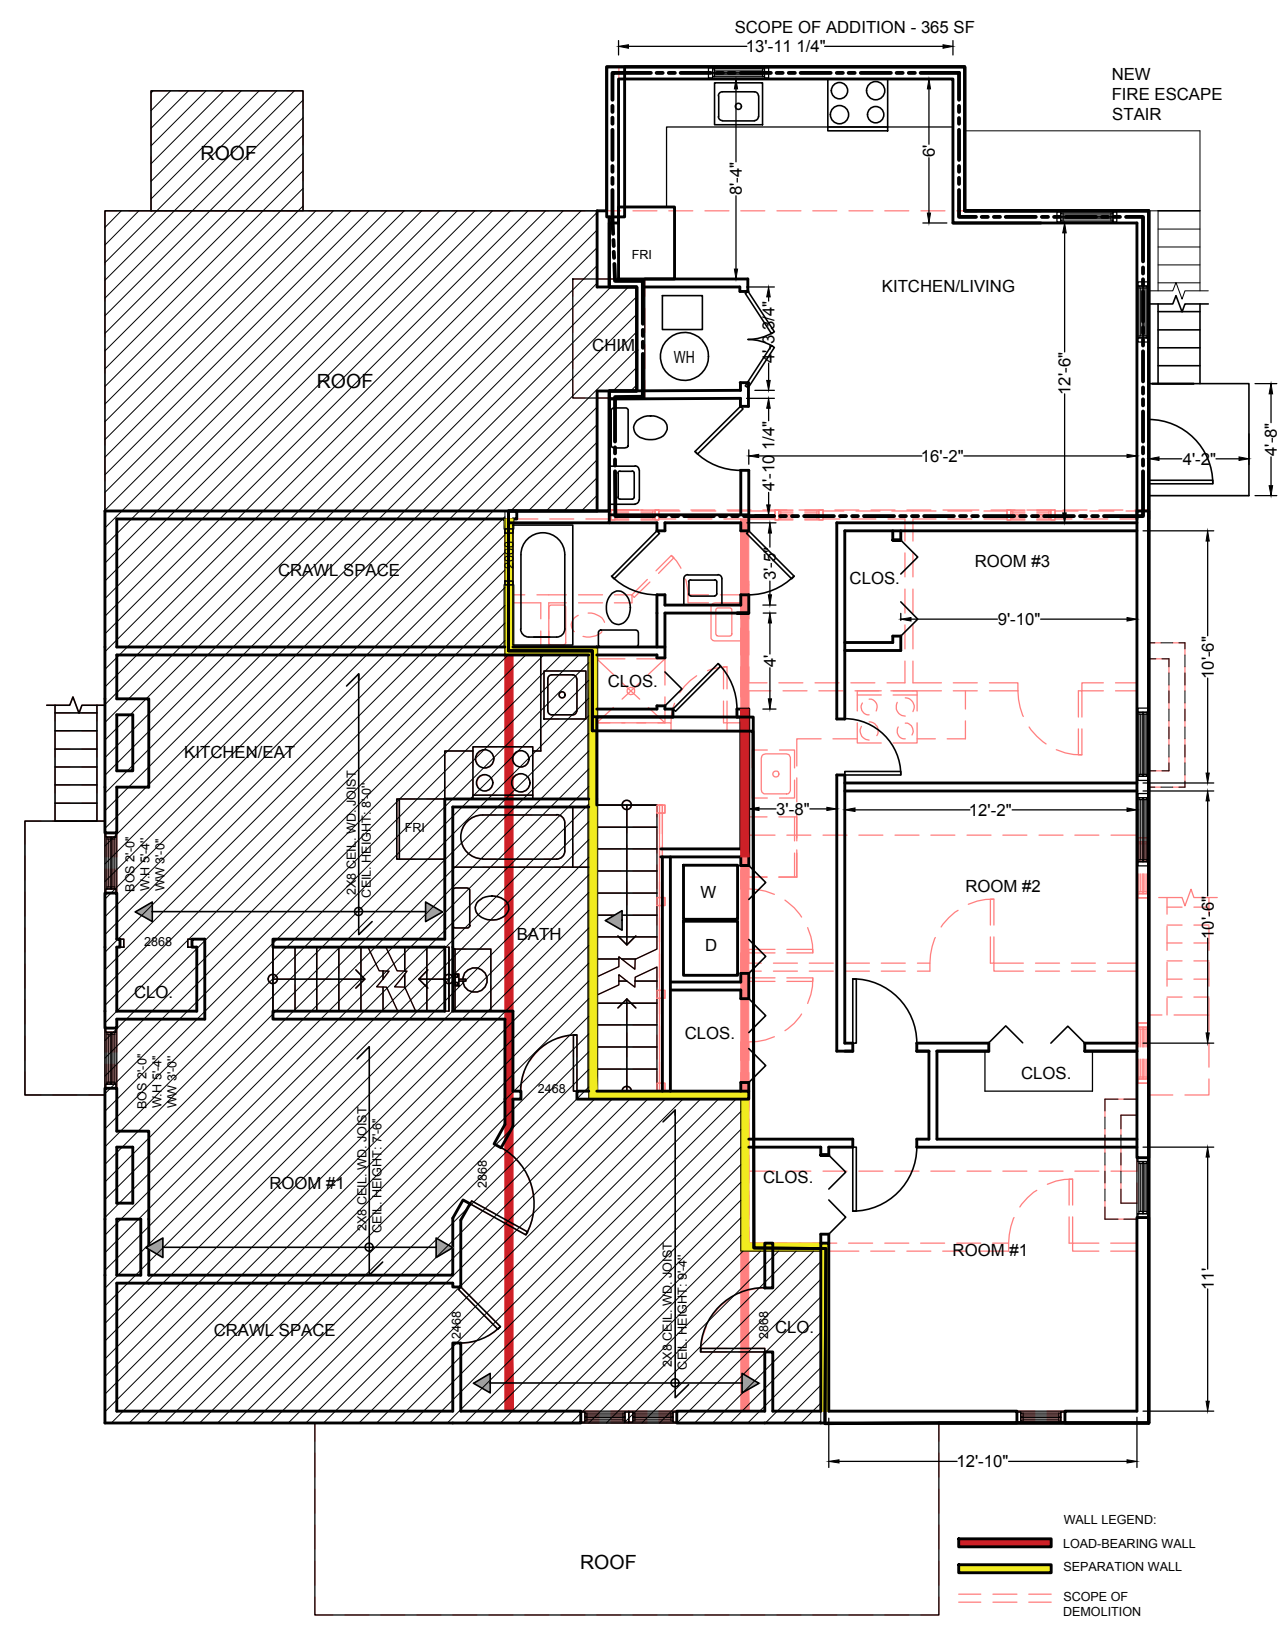


PROPOSED THIRD FLOOR

NUMBER	DATE	REVISION BY	DESCRIPTION

SQUARE CENTER LLC, ARCHITECTURAL DESIGN SERVICES
 85 LAWRENCE AVE. WEST ORANGE, NEW JERSEY 07052
 973-495-2452 WILLIAM.SQUARECENTER@GMAIL.COM
 WILLIAM J GENTILE ARCHITECT OF RECORD 01387800

FLOOR PLANS: PROPOSED OVERLAID EXISTING
 MULTI-FAMILY RECONSTRUCTION & ADDITION
 151 N. DAY STREET
 ORANGE, N.J. 07050

Date: 07/15/2021
 Drawn:
 Scale: as noted
 Job: 21-0127
 Sheet: 2-2
 2 of 3

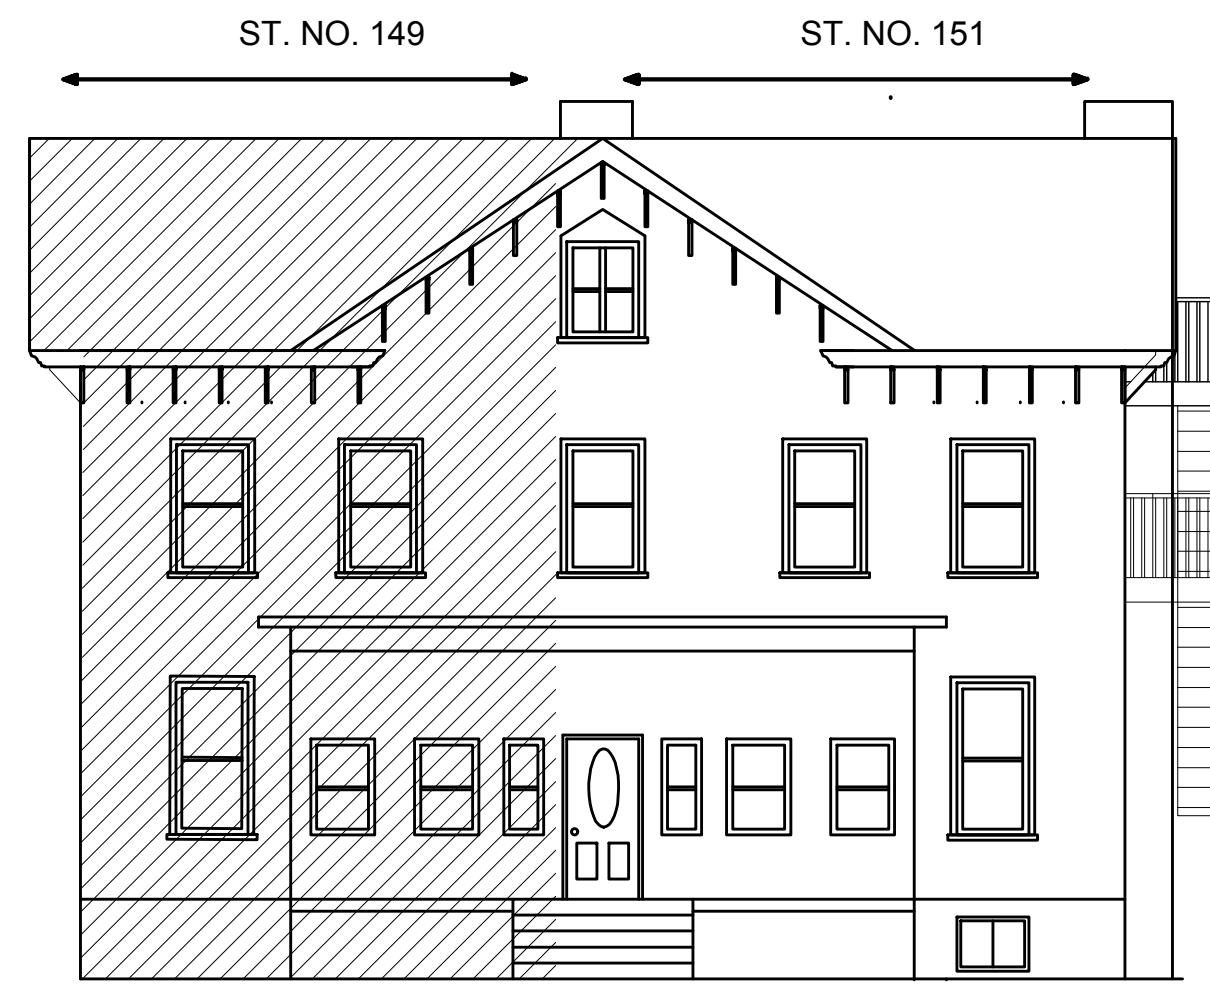

EXISTING FRONT ELEVATION




EXISTING SIDE ELEVATION




EXISTING REAR ELEVATION

1 PRE-FIRE DAMAGE EXISTING ELEVATIONS

1/8" = 1'-0"

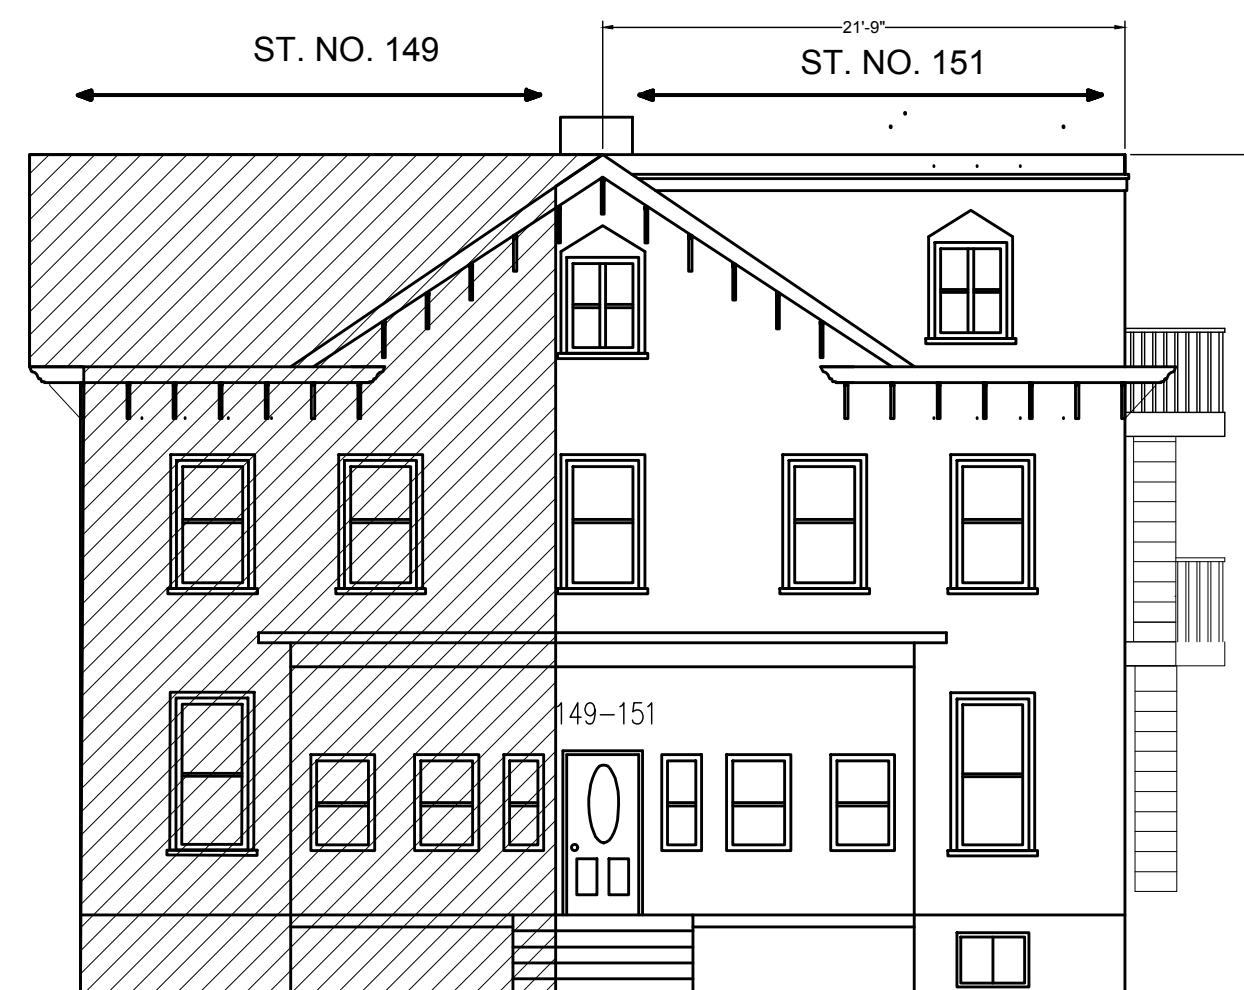

PROPOSED FRONT ELEVATION

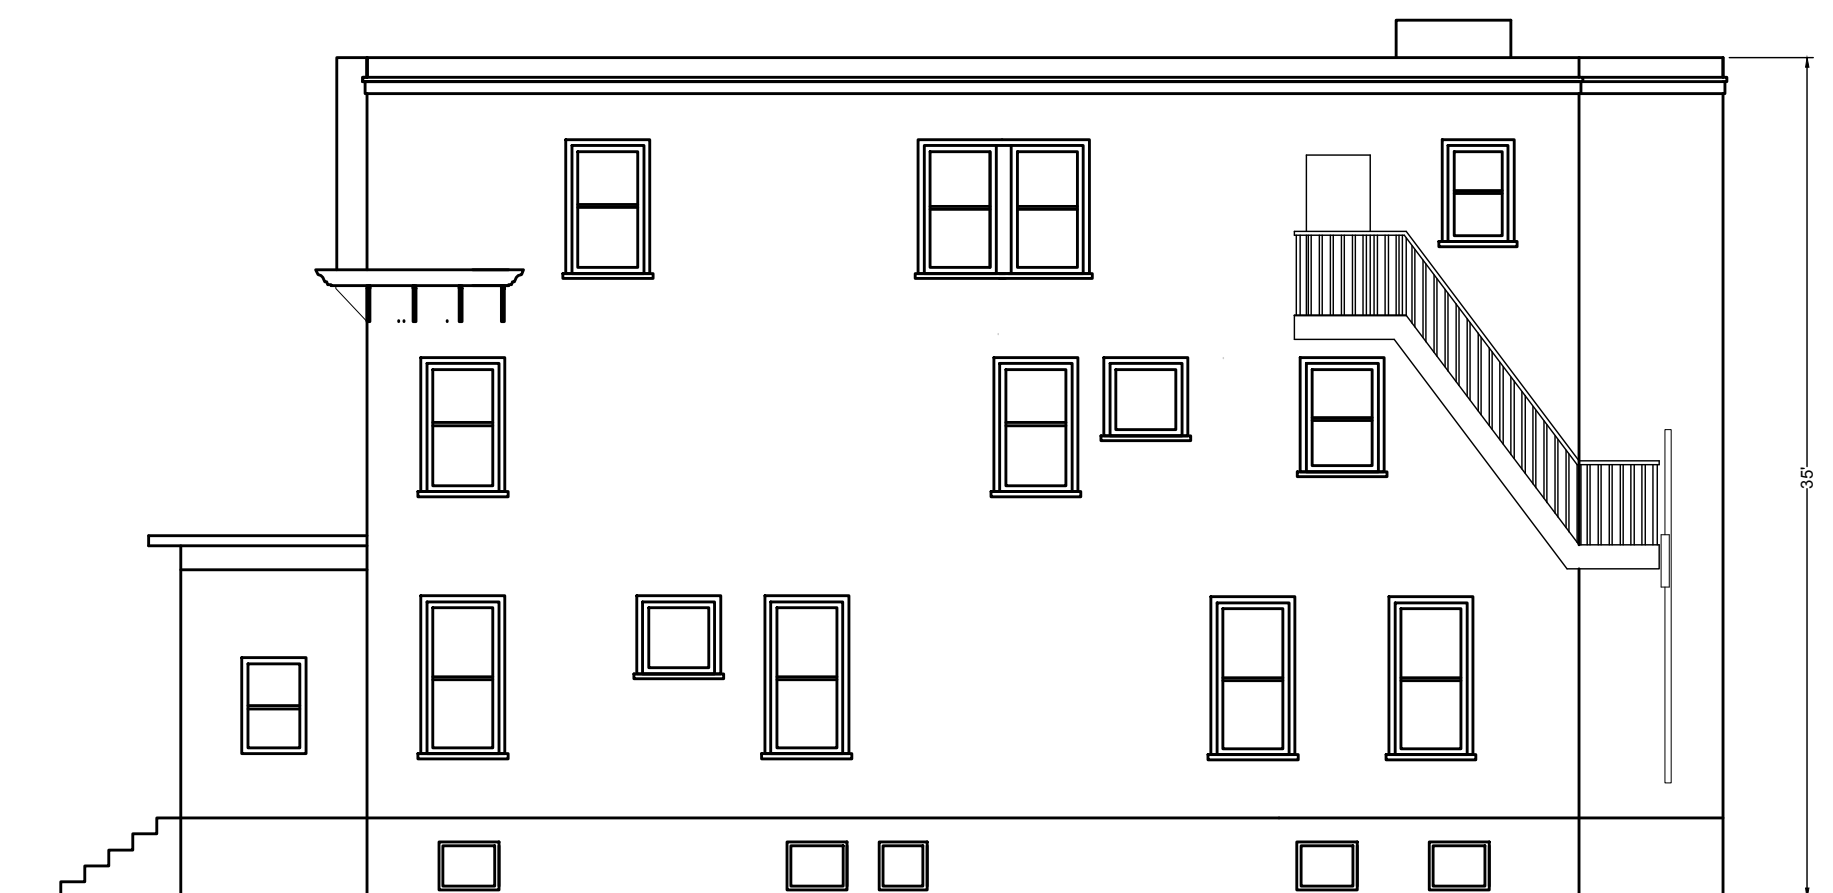

PROPOSED SIDE ELEVATION



PROPOSED REAR ELEVATION

2 PROPOSED ELEVATIONS

1/8" = 1'-0"

REVISION TABLE	
NUMBER	DATE

SQUARE CENTER LLC, ARCHITECTURAL DESIGN SERVICES
 85 LAWRENCE AVE. WEST ORANGE, NEW JERSEY 07052
 973-495-2452 WILLIAM.SQUARECENTER@GMAIL.COM
 WILLIAM J GENTILE ARCHITECT OF RECORD 01387800

ZONING INFORMATION
 MULTI-FAMILY RECONSTRUCTION & ADDITION
 151 N. DAY STREET
 ORANGE, N.J. 07050

Date: 07/15/2021
 Drawn:
 Scale: as noted
 Job: 21-0127
 Sheet:
Z-3
 3 of 3